


**ASSEMBLED TANK**

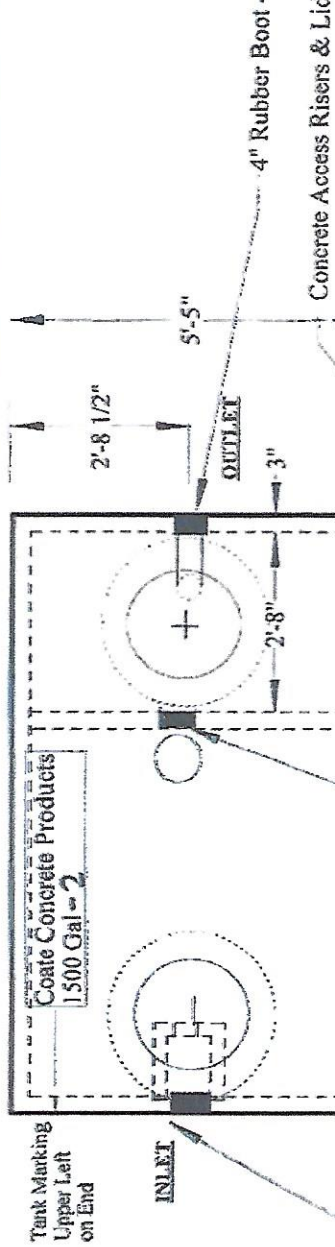


4" Dia. Inlet - Rubber Boot Pipe Seal  
 4" Rubber Boot - Pipe Seals  
 Concrete Access Risers & Lids (Cast In Place)


(2) Required



**UPPER SECTION**

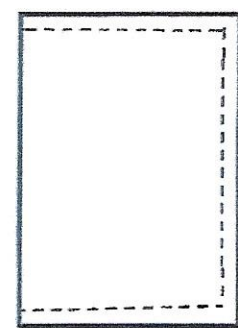

**LOWER SECTION**

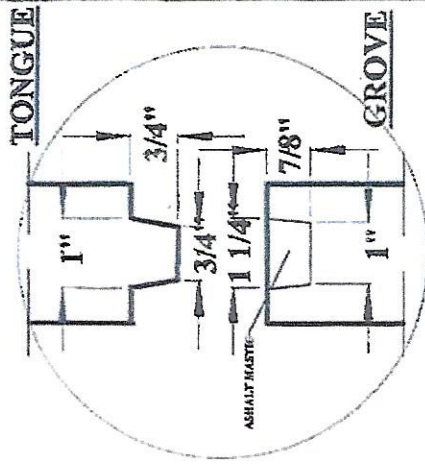

**JOINT DETAIL**

SCALE: NONE

<b>COATE CONCRETE PRODUCTS</b>	
P. O. BOX 159, WEST MILTON, OH 45383	
WEST MILTON PHONE: (937) 698-4181	
OHIO WATS PHONE: (800) 762-4066	
<b>MODEL: 1500 GALLON TANK STYLE 2</b>	
MATERIAL: VIBRATED CONCRETE REINFORCED W/ #3 @ 6" & #4 @ 12" REBAR	
SCALE: 3/8" = 1'-0" UNLESS OTHERWISE NOTED	
DR. BY: RVA	DATE: 12/23/2015
DWG. No: 02-1500DC-A01	SHEET 1 OF 1

12/28/2015

DATE	REV.	LOC.	DESCRIPTION